

土地利用計画図

座標求積表

| 地番 | | ①号地 | | | | |
|-----|-----|------------|-----------|-------------------|------------------------|----------------------------|
| 点名 | 標識 | X | Y | $X_{n+1}-X_{n-1}$ | $Y_n(X_{n+1}-X_{n-1})$ | |
| 322 | () | 141222.831 | 62285.755 | 17.623 | 1097661.860365 | |
| 310 | () | 141223.463 | 62270.814 | -14.952 | -931073.210928 | |
| 333 | () | 141207.879 | 62270.746 | -17.133 | -1066884.691218 | |
| 332 | () | 141206.330 | 62272.233 | -2.039 | -126973.083087 | |
| 323 | () | 141205.840 | 62285.094 | 16.501 | 1027766.336094 | |
| | | | | | 倍面積 | 497.211226 m ² |
| | | | | | 面積 | 248.6056130 m ² |
| | | | | | 地積 | 248.60 m ² |


| 地番 | | ②号地 | | | | |
|-----|-----|------------|-----------|-------------------|------------------------|----------------------------|
| 点名 | 標識 | X | Y | $X_{n+1}-X_{n-1}$ | $Y_n(X_{n+1}-X_{n-1})$ | |
| 321 | () | 141222.195 | 62301.089 | 12.389 | 771848.191621 | |
| 309 | () | 141222.649 | 62290.044 | 0.636 | 39616.467984 | |
| 322 | () | 141222.831 | 62285.755 | -16.809 | -1046961.255795 | |
| 323 | () | 141205.840 | 62285.094 | -17.422 | -1085130.907668 | |
| 324 | () | 141205.409 | 62296.436 | 1.499 | 93382.357564 | |
| 325 | () | 141207.339 | 62298.518 | 4.928 | 307007.096704 | |
| 326 | () | 141210.337 | 62298.633 | 2.921 | 181974.306993 | |
| 327 | () | 141210.260 | 62300.635 | 11.858 | 738760.929830 | |
| | | | | | 倍面積 | 497.187233 m ² |
| | | | | | 面積 | 248.5936165 m ² |
| | | | | | 地積 | 248.59 m ² |

| 地番 | | ③号地 | | | | |
|-----|-----|------------|-----------|-------------------|------------------------|----------------------------|
| 点名 | 標識 | X | Y | $X_{n+1}-X_{n-1}$ | $Y_n(X_{n+1}-X_{n-1})$ | |
| 304 | () | 141221.571 | 62316.260 | 5.107 | 318249.139820 | |
| 321 | () | 141222.195 | 62301.089 | -11.311 | -704687.617679 | |
| 327 | () | 141210.260 | 62300.635 | -12.011 | -748292.926985 | |
| 328 | () | 141210.184 | 62302.638 | -3.074 | -191518.309212 | |
| 329 | () | 141207.186 | 62302.524 | -5.081 | -316559.124444 | |
| 330 | () | 141205.103 | 62304.454 | -2.524 | -157256.441896 | |
| 331 | () | 141204.662 | 62316.057 | 11.985 | 746857.943145 | |
| 303 | () | 141217.088 | 62316.194 | 16.909 | 1053704.524346 | |
| | | | | | 倍面積 | 497.187095 m ² |
| | | | | | 面積 | 248.5935475 m ² |
| | | | | | 地積 | 248.59 m ² |

| 地番 | | 位置指定道路 | | | | |
|-----|-----|------------|-----------|-------------------|------------------------|----------------------------|
| 点名 | 標識 | X | Y | $X_{n+1}-X_{n-1}$ | $Y_n(X_{n+1}-X_{n-1})$ | |
| 331 | () | 141204.662 | 62316.057 | 1.544 | 96215.992008 | |
| 330 | () | 141205.103 | 62304.454 | 2.524 | 157256.441896 | |
| 329 | () | 141207.186 | 62302.524 | 5.081 | 316559.124444 | |
| 328 | () | 141210.184 | 62302.638 | 3.074 | 191518.309212 | |
| 327 | () | 141210.260 | 62300.635 | 0.153 | 9531.997155 | |
| 326 | () | 141210.337 | 62298.633 | -2.921 | -181974.306993 | |
| 325 | () | 141207.339 | 62298.518 | -4.928 | -307007.096704 | |
| 324 | () | 141205.409 | 62296.436 | -1.499 | -93382.357564 | |
| 323 | () | 141205.840 | 62285.094 | 0.921 | 57364.571574 | |
| 332 | () | 141206.330 | 62272.233 | 2.039 | 126973.083087 | |
| 333 | () | 141207.879 | 62270.746 | 0.680 | 42344.107280 | |
| 311 | () | 141207.010 | 62270.742 | -2.651 | -165079.737042 | |
| 316 | () | 141205.228 | 62270.742 | -5.755 | -358368.120210 | |
| 317 | () | 141201.255 | 62270.742 | -5.398 | -336137.465316 | |
| 305 | () | 141199.830 | 62308.176 | -1.761 | -109724.697936 | |
| 86 | () | 141199.494 | 62316.012 | 3.729 | 232376.408748 | |
| 179 | () | 141203.559 | 62316.045 | 5.168 | 322049.320560 | |
| | | | | | 倍面積 | 515.574199 m ² |
| | | | | | 面積 | 257.7870995 m ² |
| | | | | | 地積 | 257.78 m ² |



S=1/250

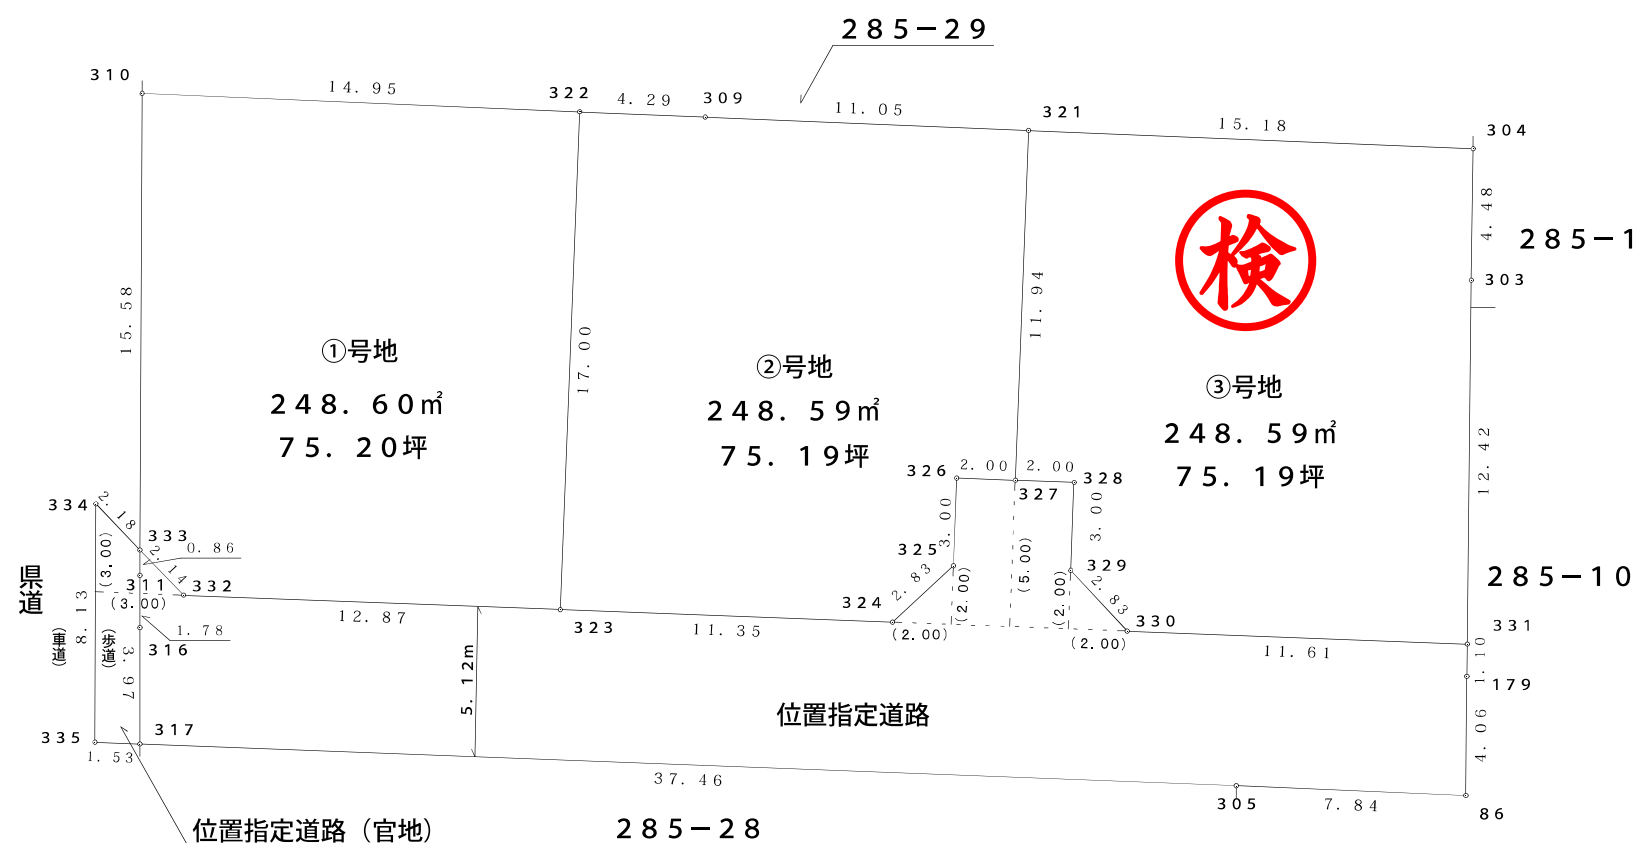

| 地番 | | 位置指定道路(官地) | | | | |
|-----|-----|------------|-----------|-------------------|------------------------|---------------------------|
| 点名 | 標識 | X | Y | $X_{n+1}-X_{n-1}$ | $Y_n(X_{n+1}-X_{n-1})$ | |
| 333 | () | 141207.879 | 62270.746 | 2.442 | 152065.161732 | |
| 334 | () | 141209.452 | 62269.236 | -6.566 | -408859.803576 | |
| 335 | () | 141201.313 | 62269.212 | -8.197 | -510420.730764 | |
| 317 | () | 141201.255 | 62270.742 | 3.915 | 243789.954930 | |
| 316 | () | 141205.228 | 62270.742 | 5.755 | 358368.120210 | |
| 311 | () | 141207.010 | 62270.742 | 2.651 | 165079.737042 | |
| | | | | | 倍面積 | 22.439574 m ² |
| | | | | | 面積 | 11.2197870 m ² |
| | | | | | 地積 | 11.21 m ² |

みんなでこそって、



